


# Corn Exchange, Newbury

Front Elevation 1:50 @ A3



Scale: 1:50@A3

 


in millimeters

DRG NO: **Corn Exchange  
Front Elevation**

DATE: **04/05**  
**(revised) 02/08 - GD**

DRAWN: **ncf**

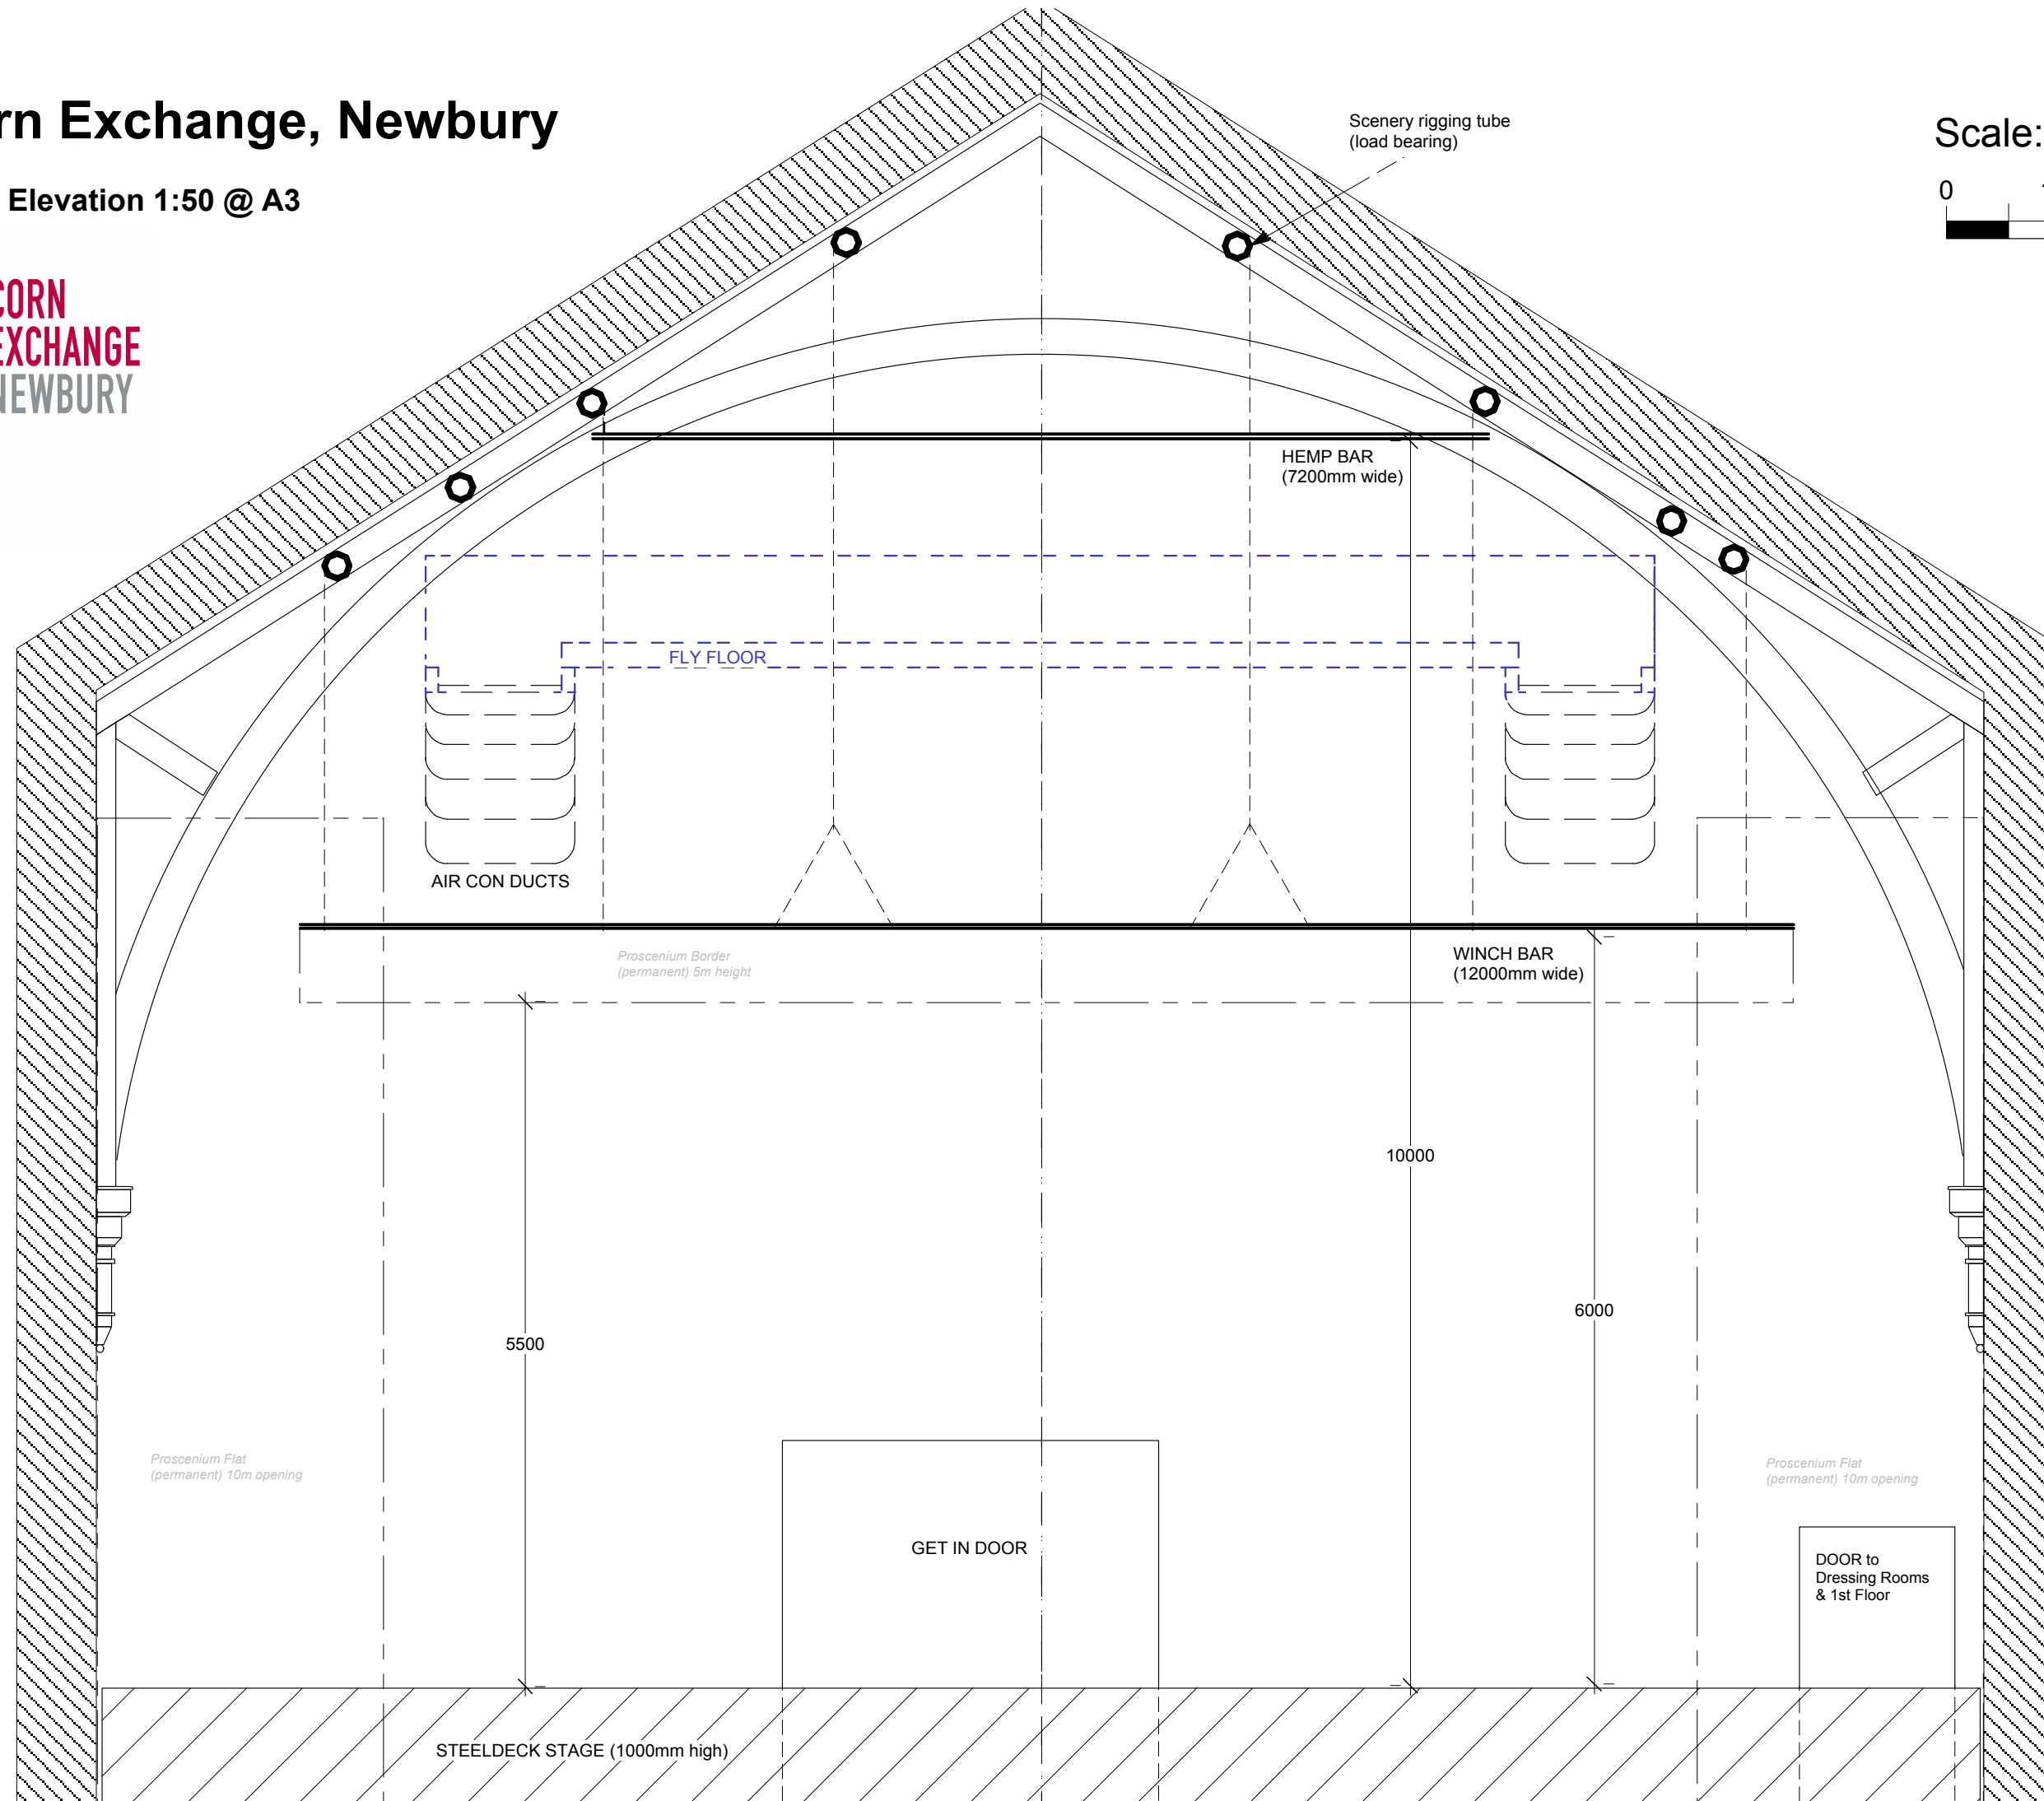

### Hemp ropes

16mm Chatham Hemp

- 1 - 14m
- 2 - 18m
- 3 - 21m
- 4 - 22m

The Corn Exchange  
Market Place  
NEWBURY  
Berkshire  
RG14 5BD

Tel: 01635 582666  
Fax: 01635 582223